



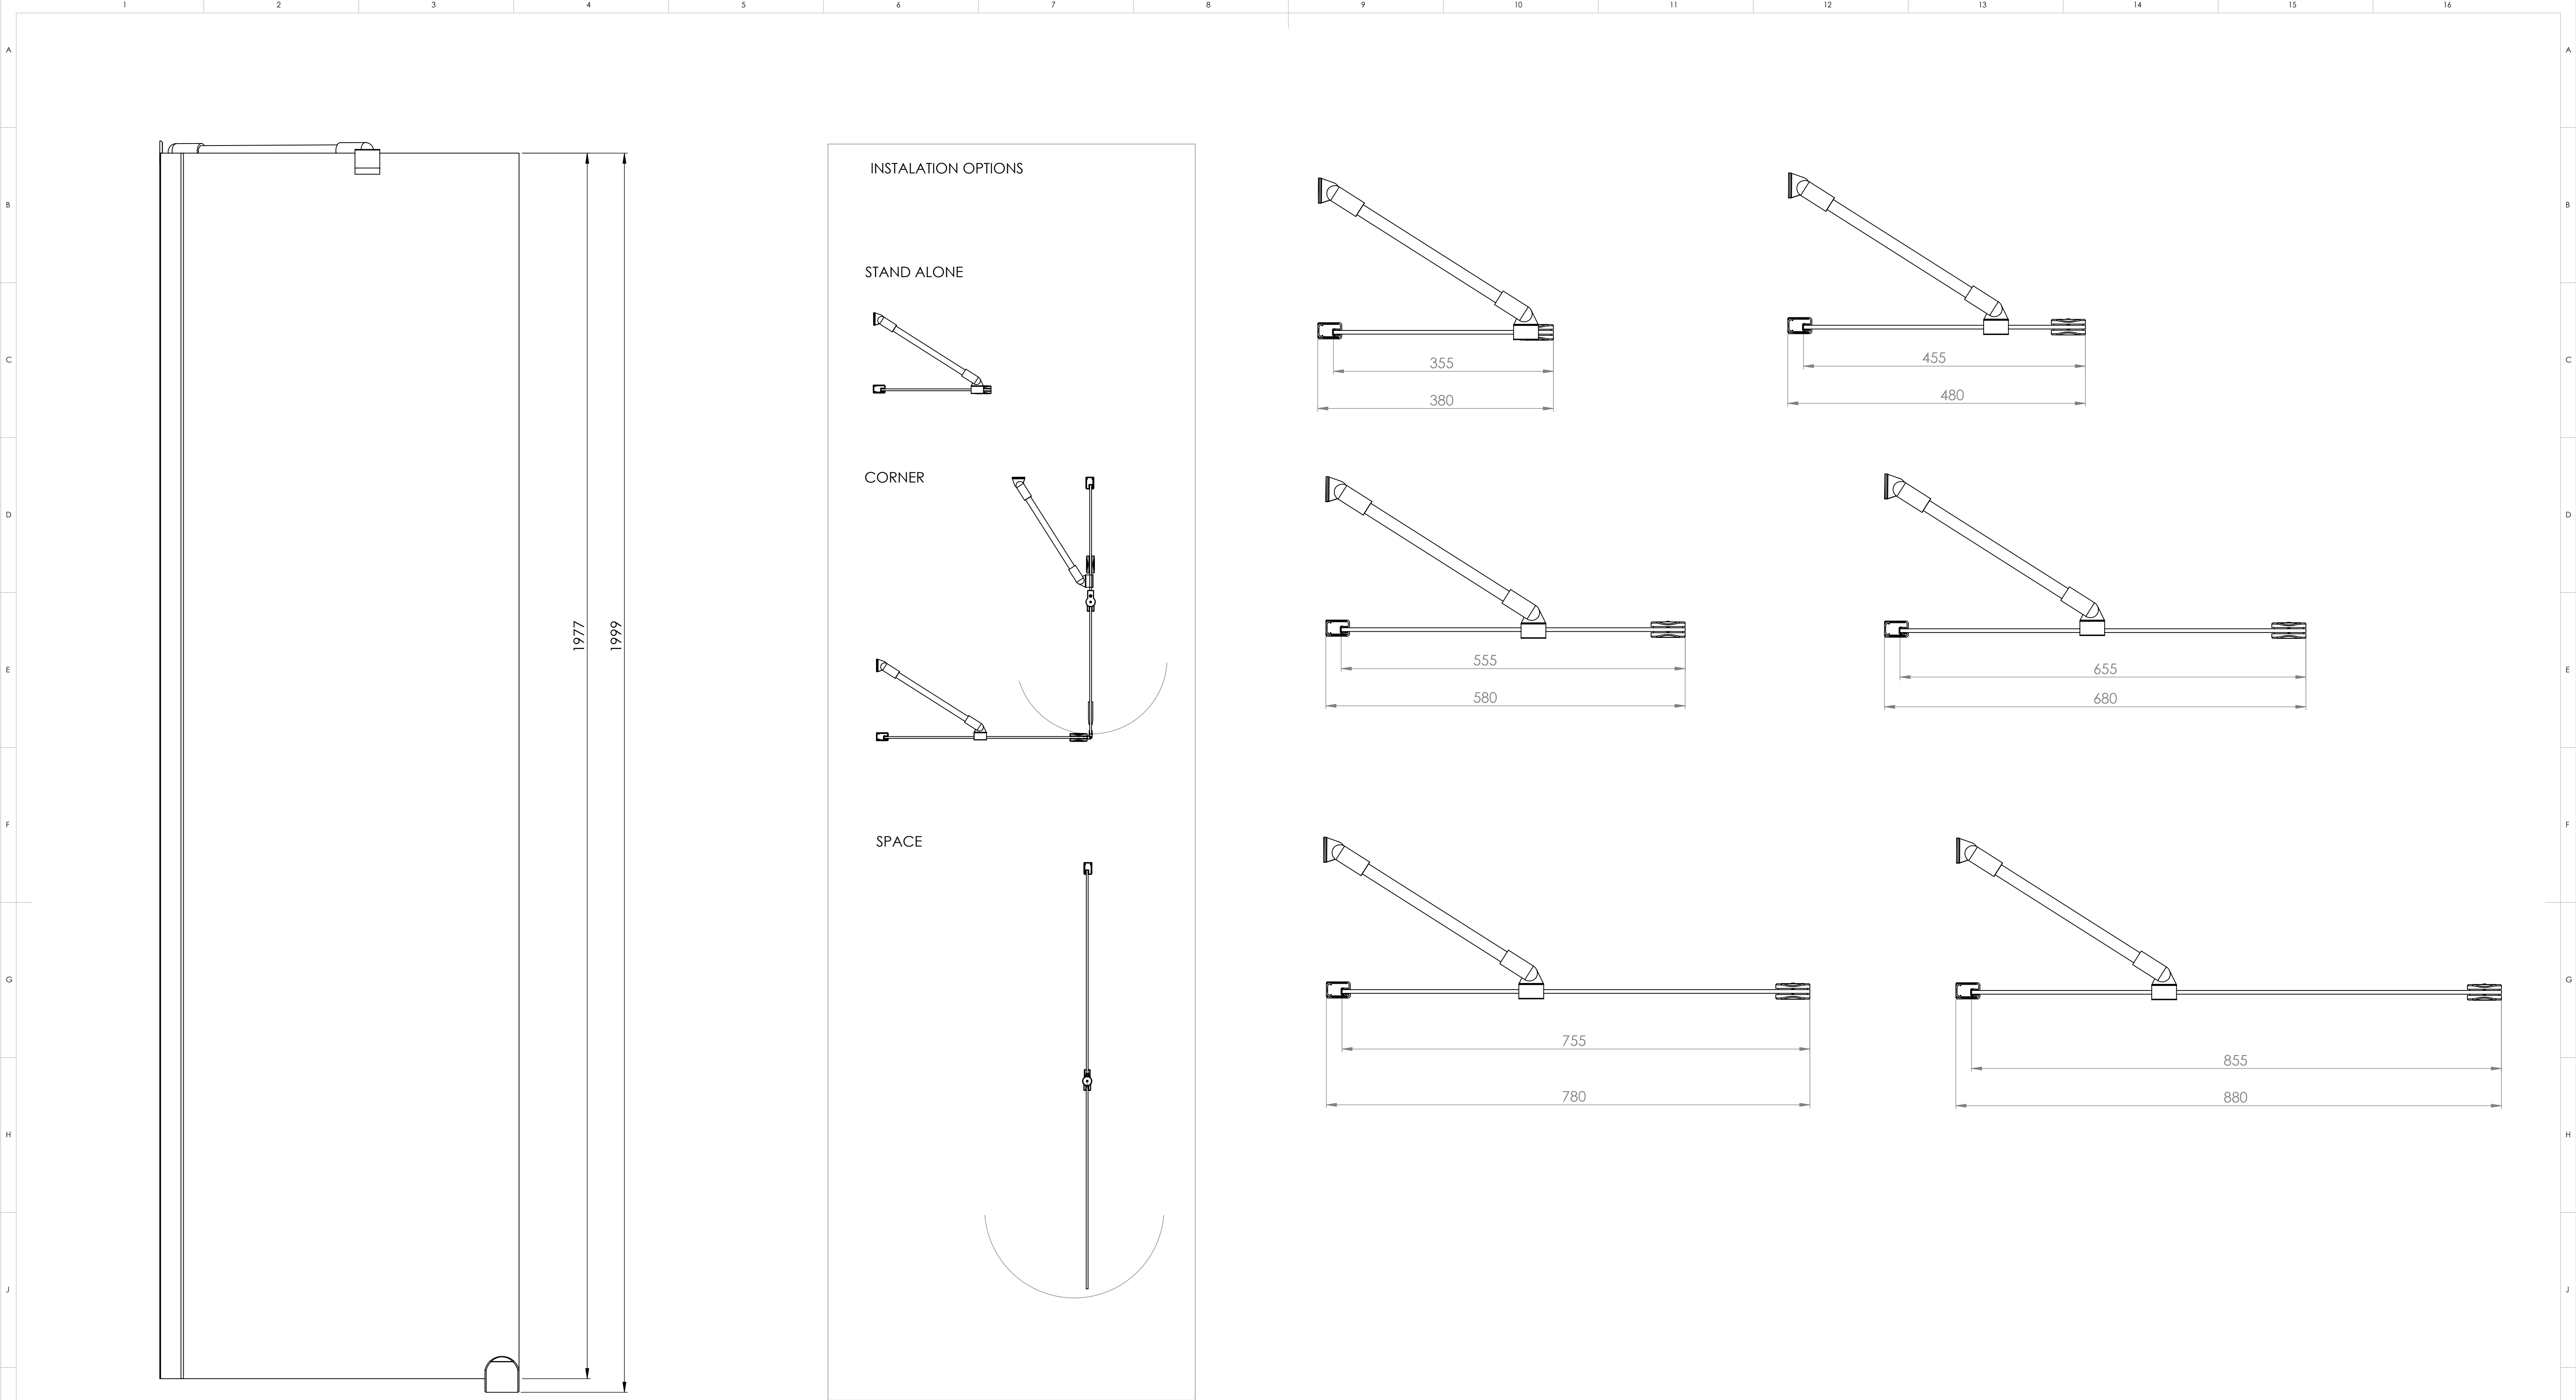


DETAILS:

Glass bottom clamp

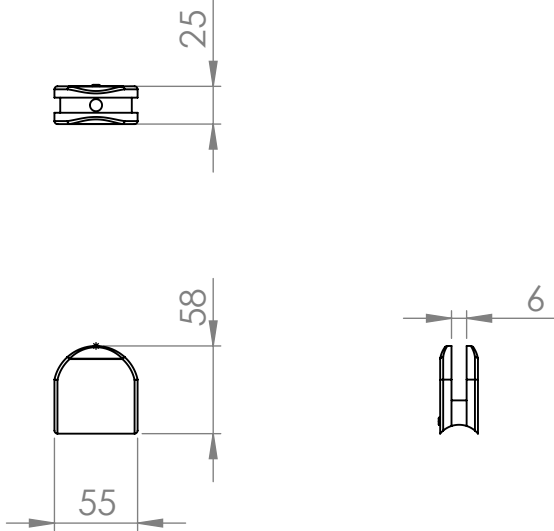


SCALE 1:5

Glass holding bar

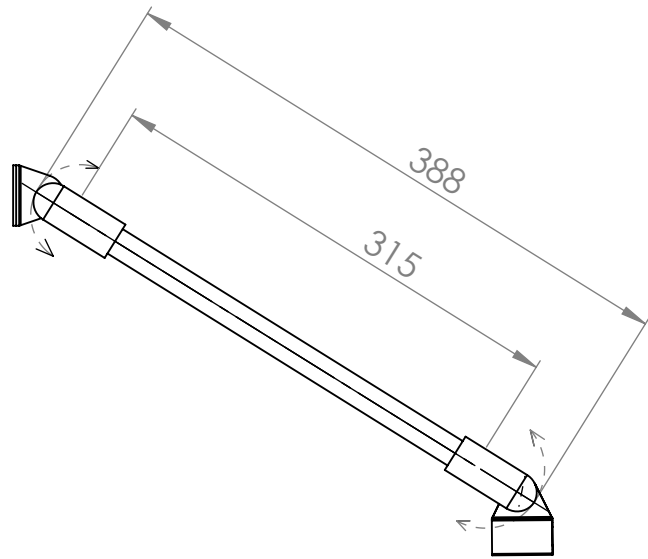

SCALE 1:5

Fixed bottom seal

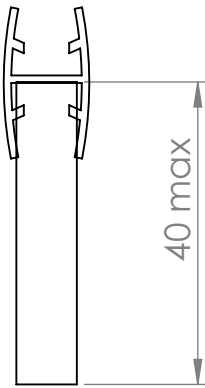

SCALE 1:1

- 1. Frame: Aluminium alloy (AW - 6063 T5)
- 2. Glass: 6 mm tempered glass, polished edges (EN - 12150)
- 3. Glass fittings: chrome plated brass

| Size code | Single wall width (mm) | Shower corner width (mm) | Standart height (mm) |
|-----------|------------------------|--------------------------|----------------------|
| 0038      | 380                    | NA                       | 1999                 |
| 0048      | 480                    | NA                       | 1999                 |
| 0058      | 580                    | NA                       | 1999                 |
| 0068      | 680                    | 700                      | 1999                 |
| 0078      | 780                    | 800                      | 1999                 |
| 0088      | 880                    | 900                      | 1999                 |

|                                    |                                                          |                                |               |
|------------------------------------|----------------------------------------------------------|--------------------------------|---------------|
| Owner<br>SANDRIFF<br>INTERNATIONAL | Drawn<br>Jovita Markuckyte<br>Verified<br>Kristian Lahti | Title<br>SHOWER WALL FENIC 311 | Scale<br>1:10 |
| Date<br>22.7.2015                  | Format<br>A1                                             | Page<br>1                      |               |