


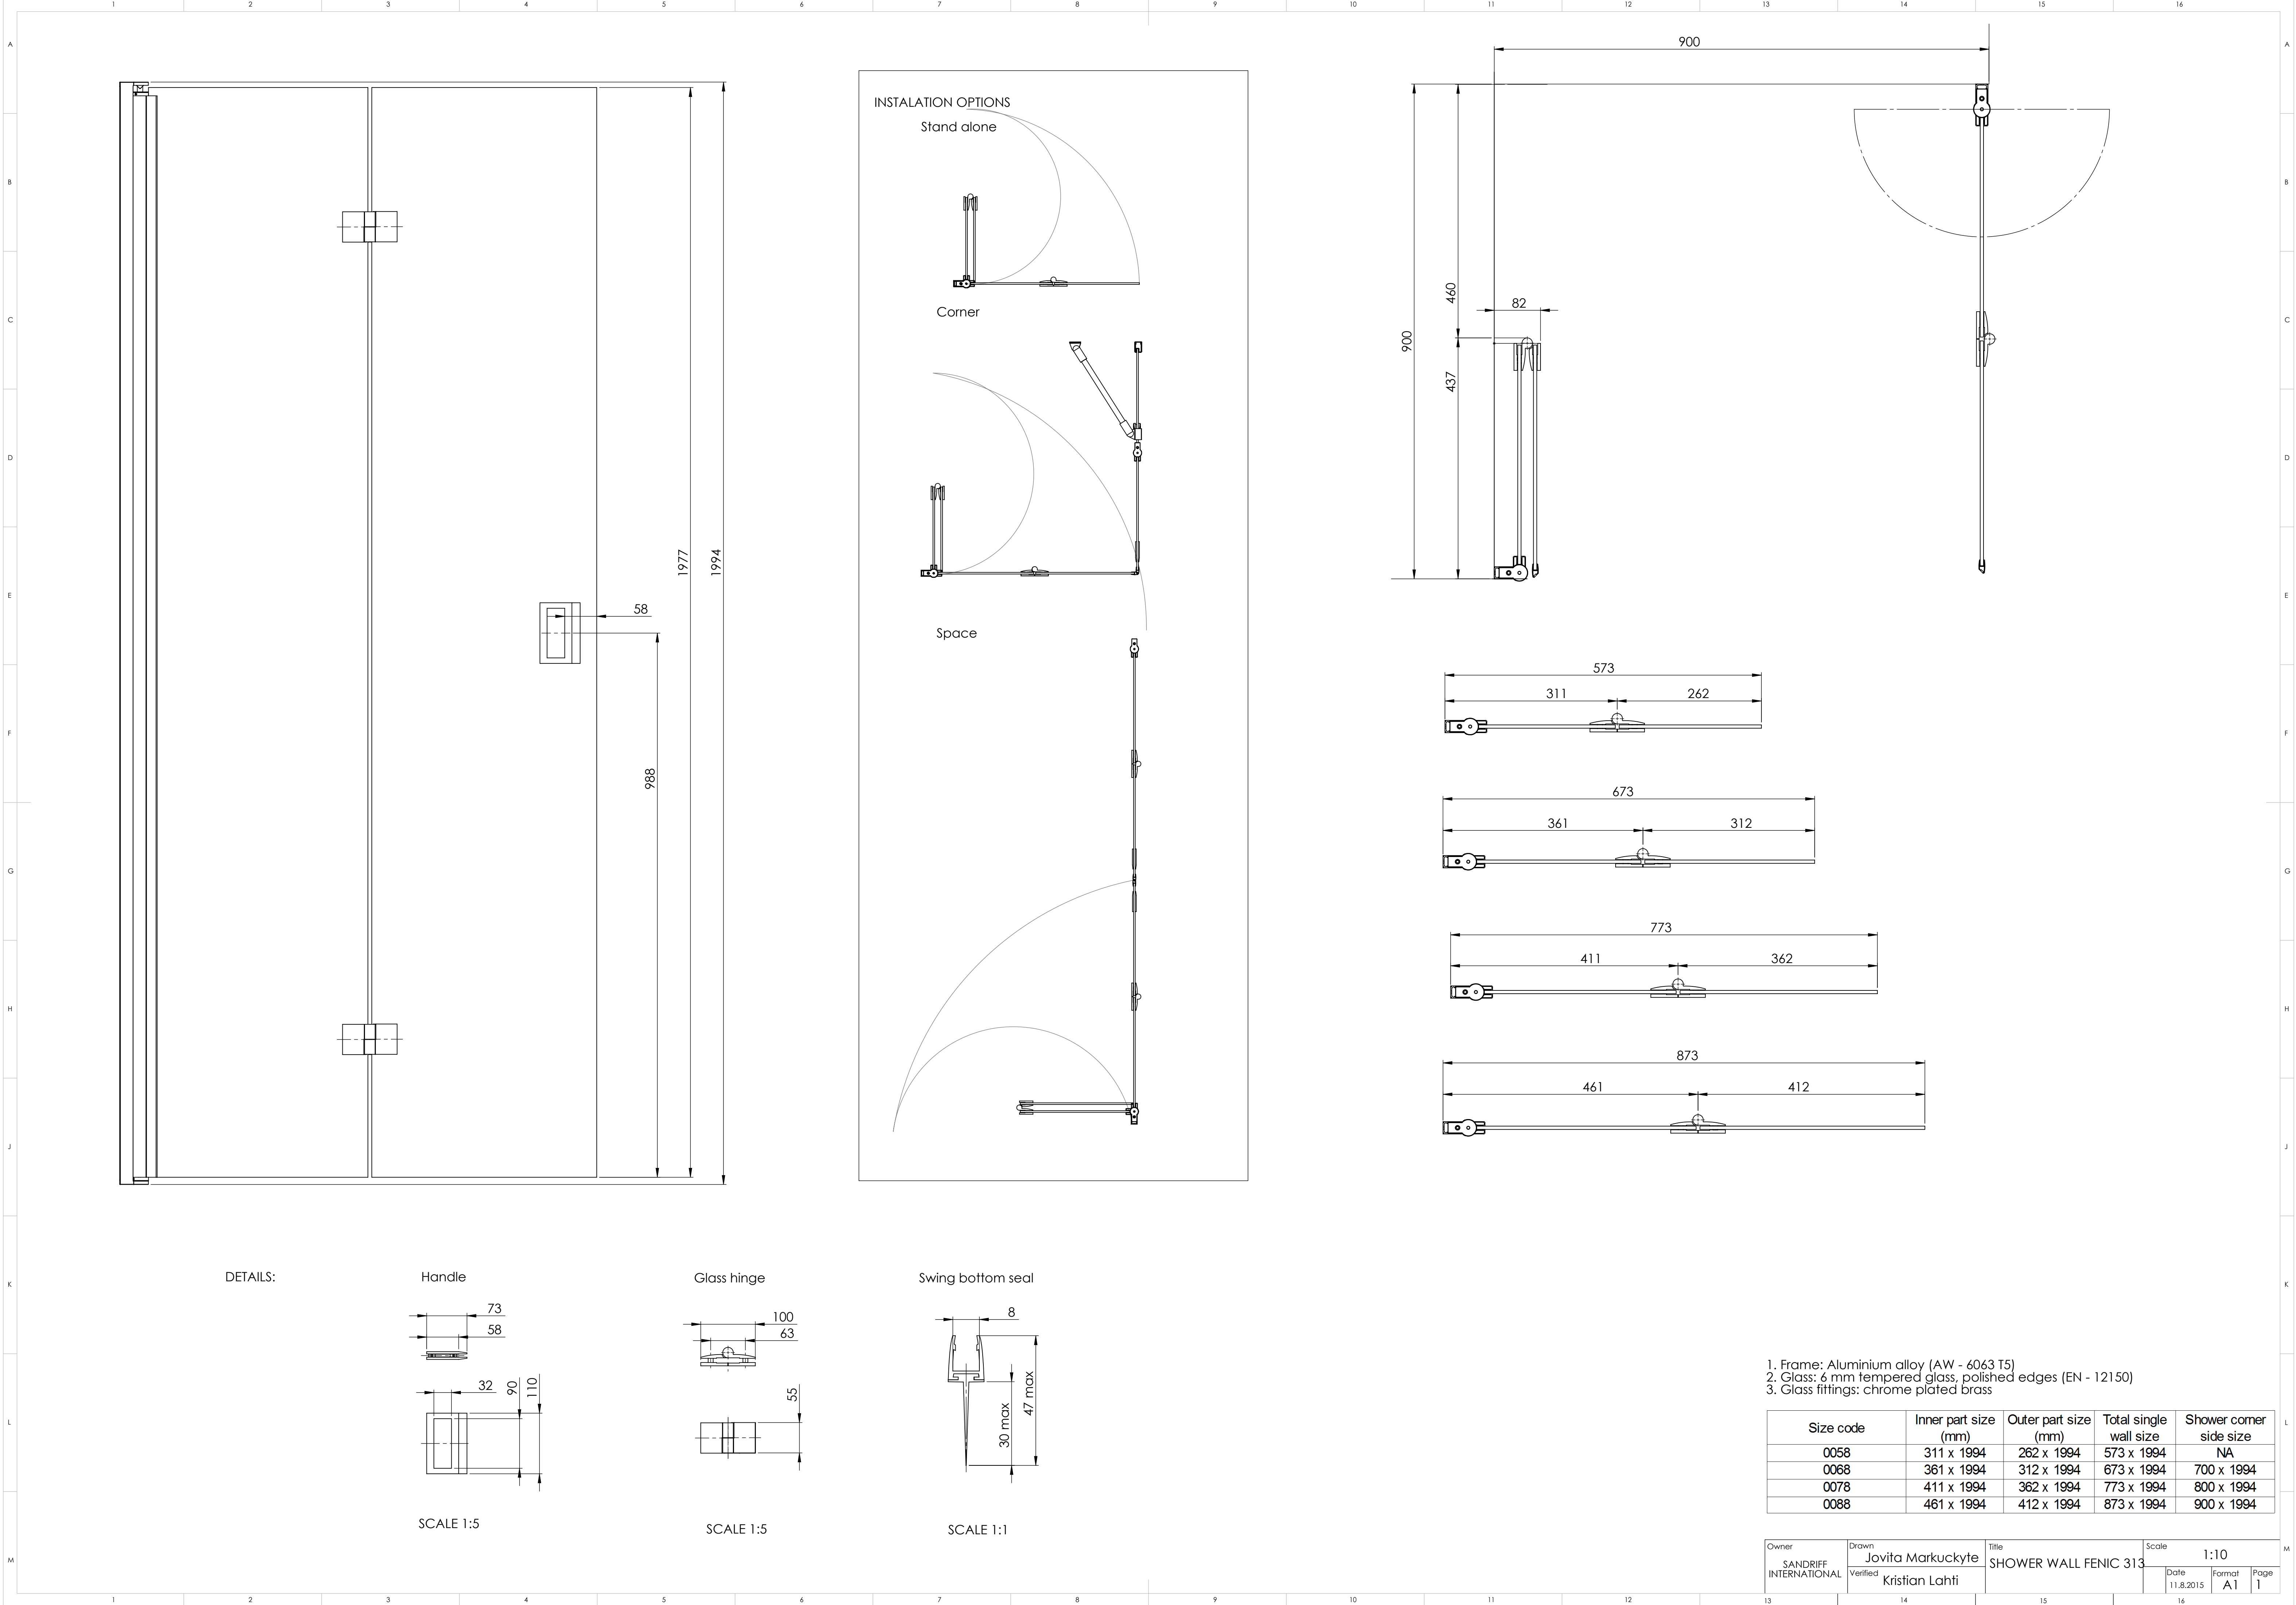

1. Frame: Aluminium alloy (AW - 6063 T5)
2. Glass: 6 mm tempered glass, polished edges (EN - 12150)
3. Glass fittings: chrome plated brass

Size code	Inner part size (mm)	Outer part size (mm)	Total single wall size	Shower corner side size
0058	311 x 1994	262 x 1994	573 x 1994	NA
0068	361 x 1994	312 x 1994	673 x 1994	700 x 1994
0078	411 x 1994	362 x 1994	773 x 1994	800 x 1994
0088	461 x 1994	412 x 1994	873 x 1994	900 x 1994

Owner SANDRIFF INTERNATIONAL	Drawn Jovita Markuckyte Verified Kristian Lahti	Title SHOWER WALL FENIC 313	Scale 1:10
Date 11.8.2015	Format A1	Page 1	