


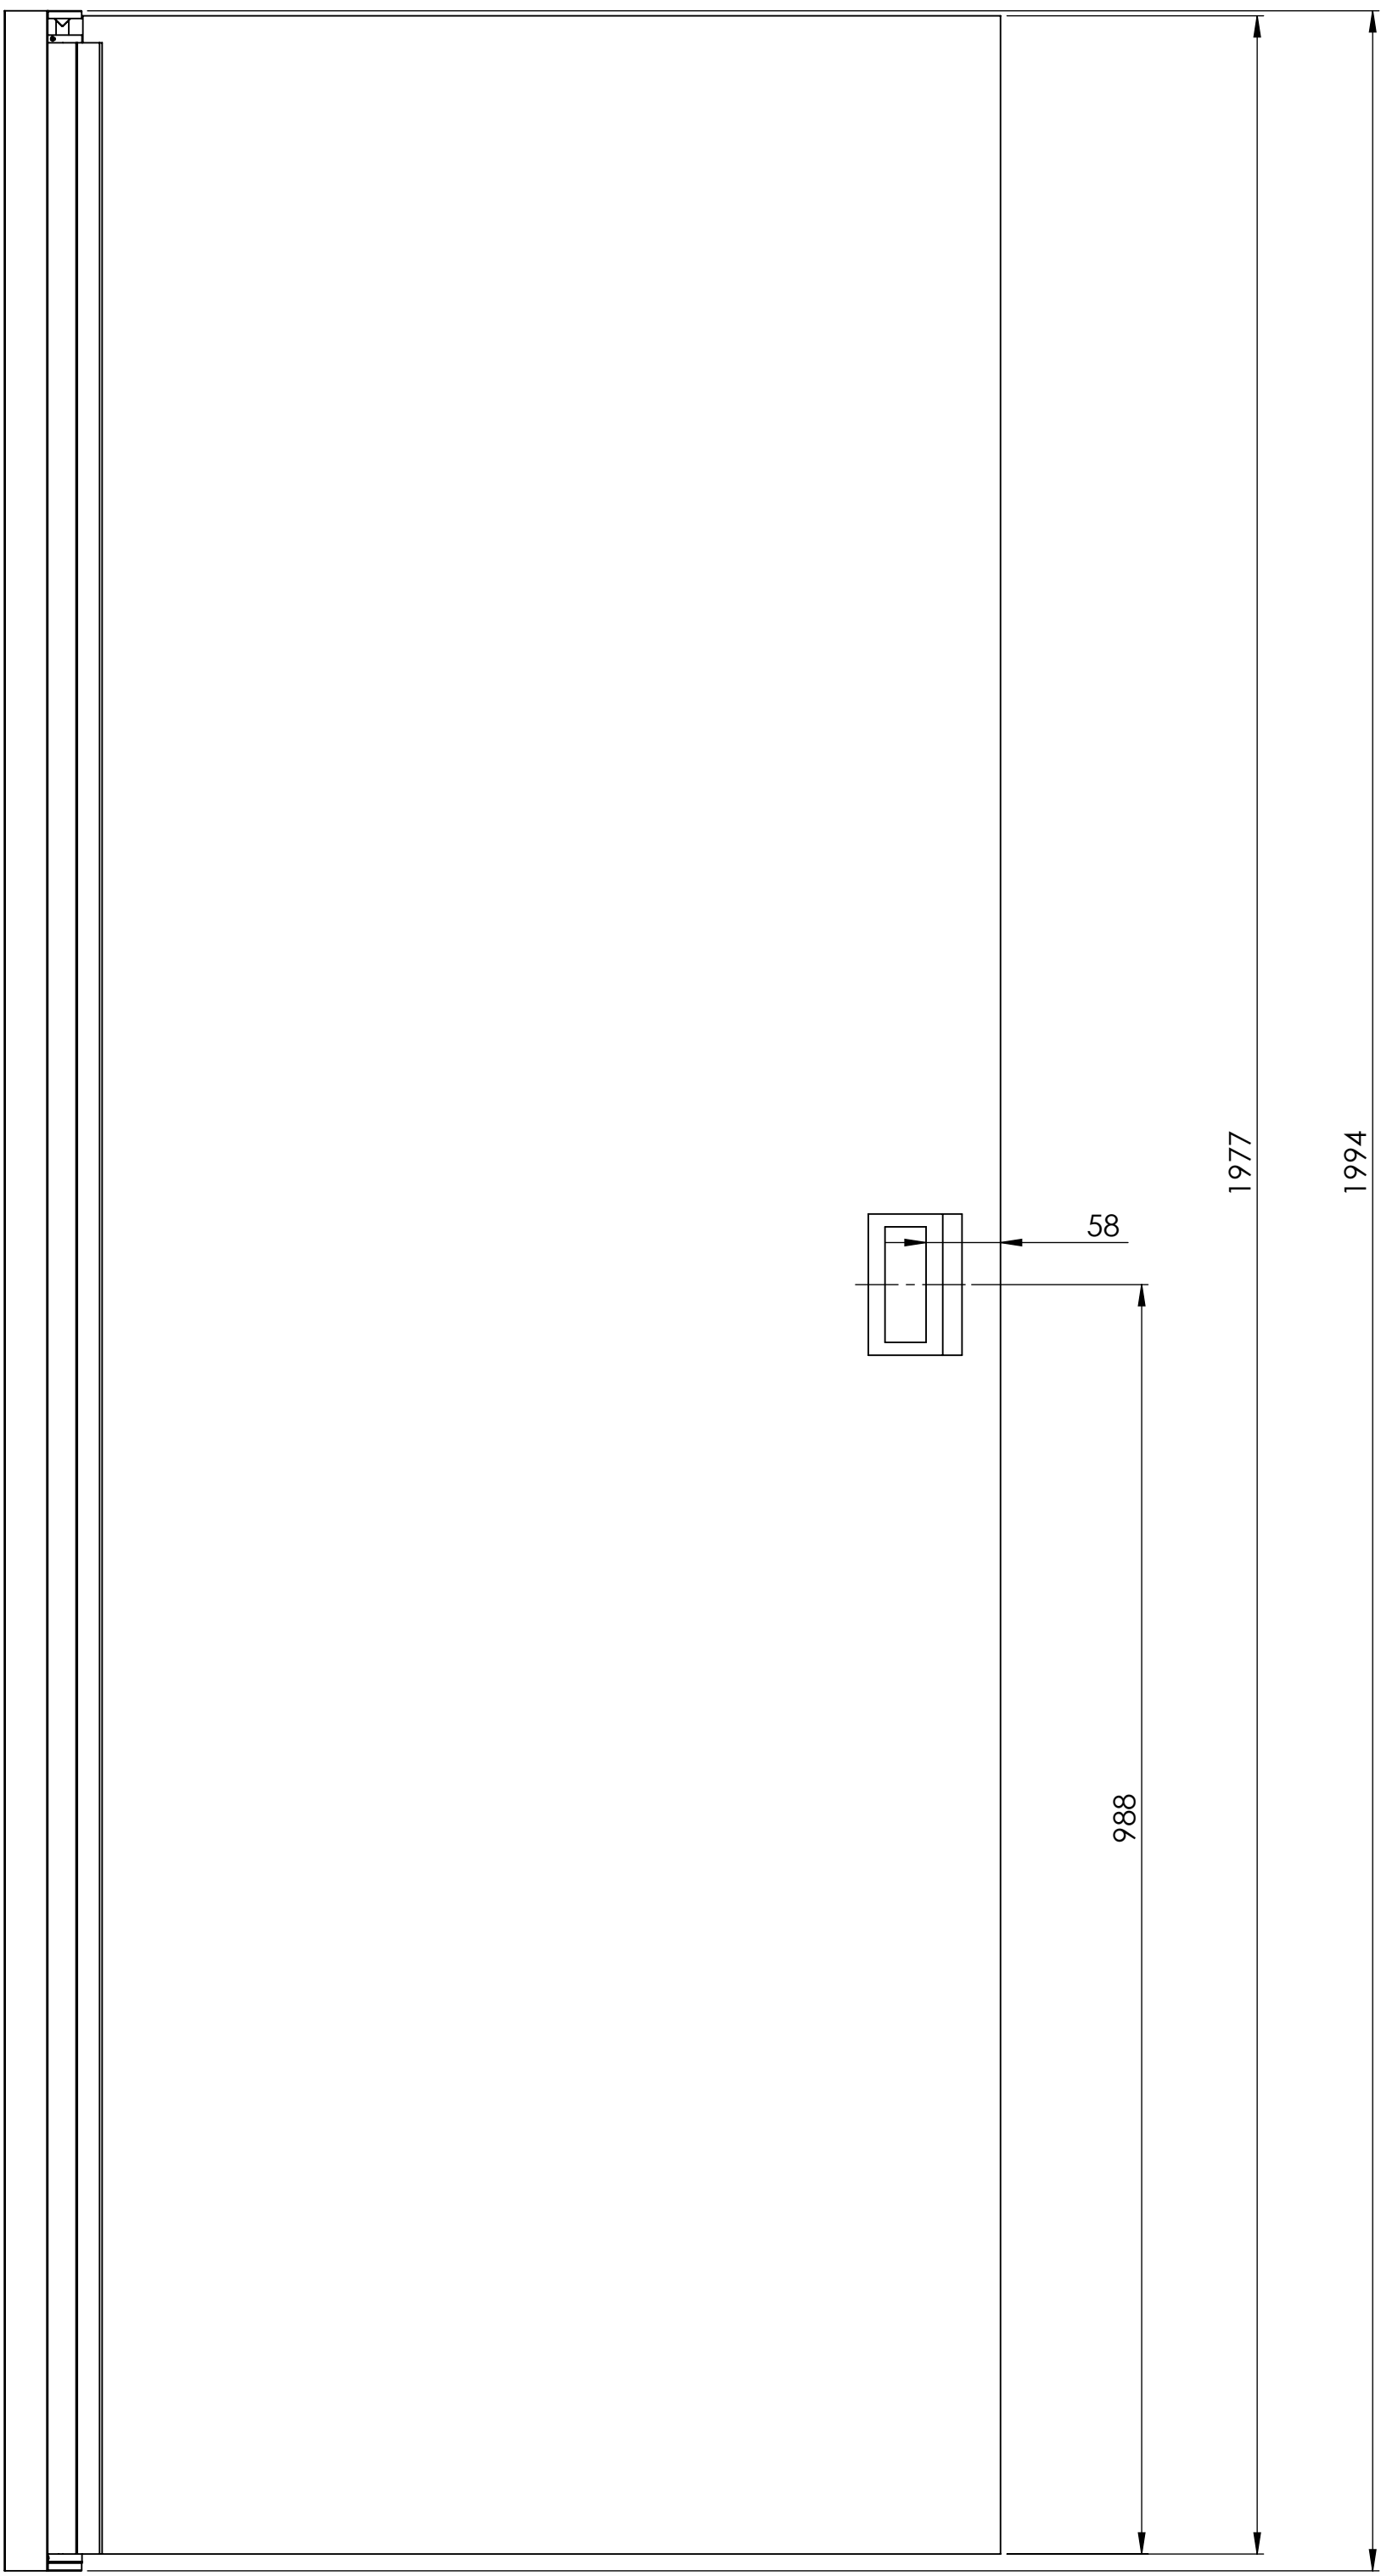


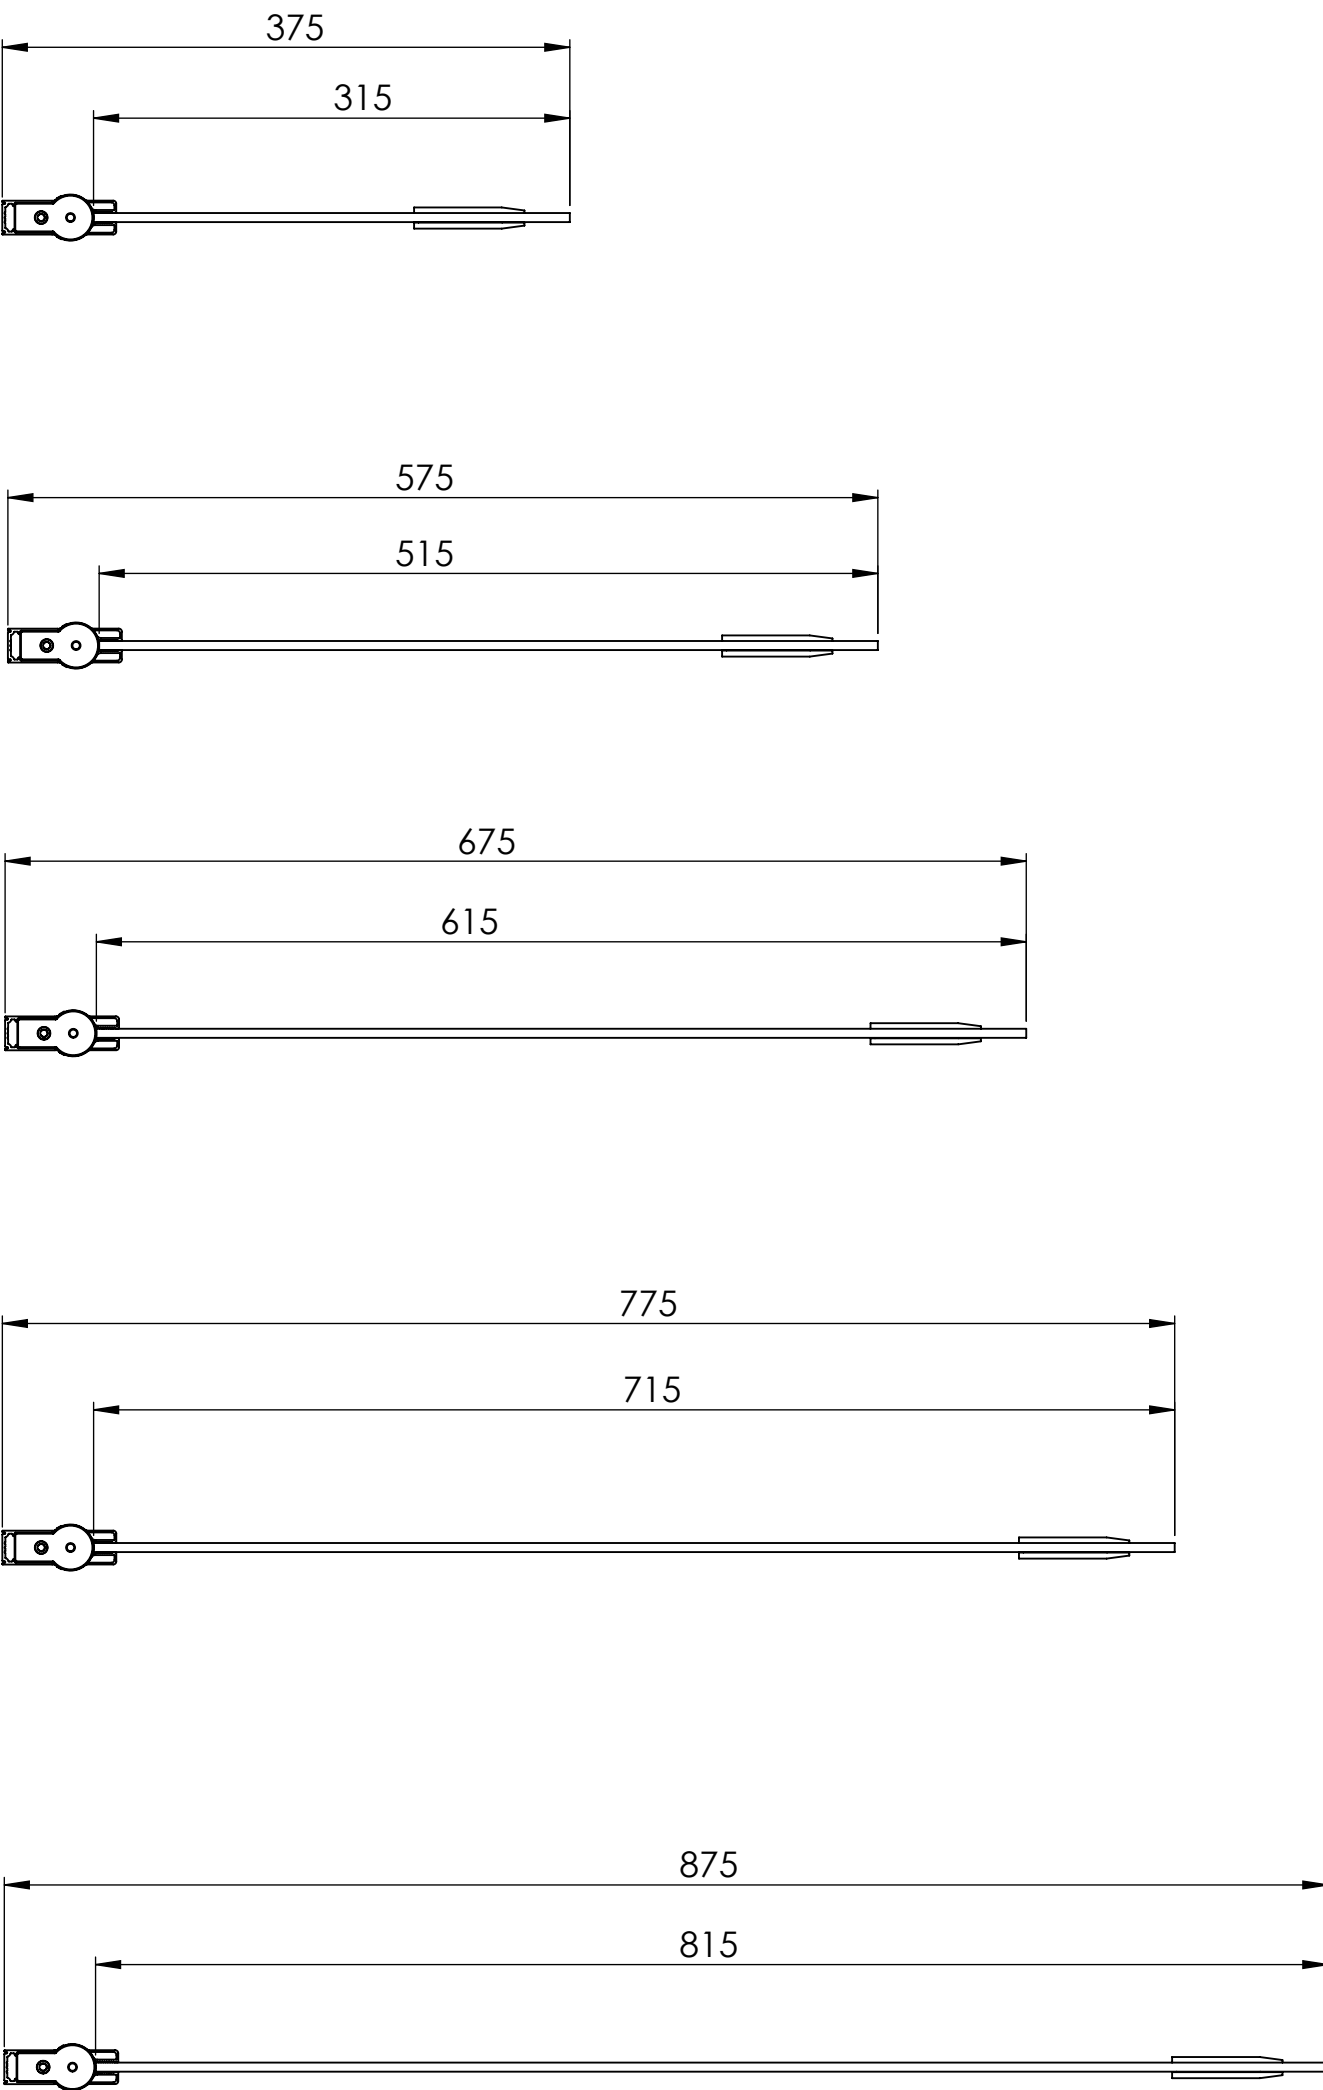


INSTALATION OPTIONS

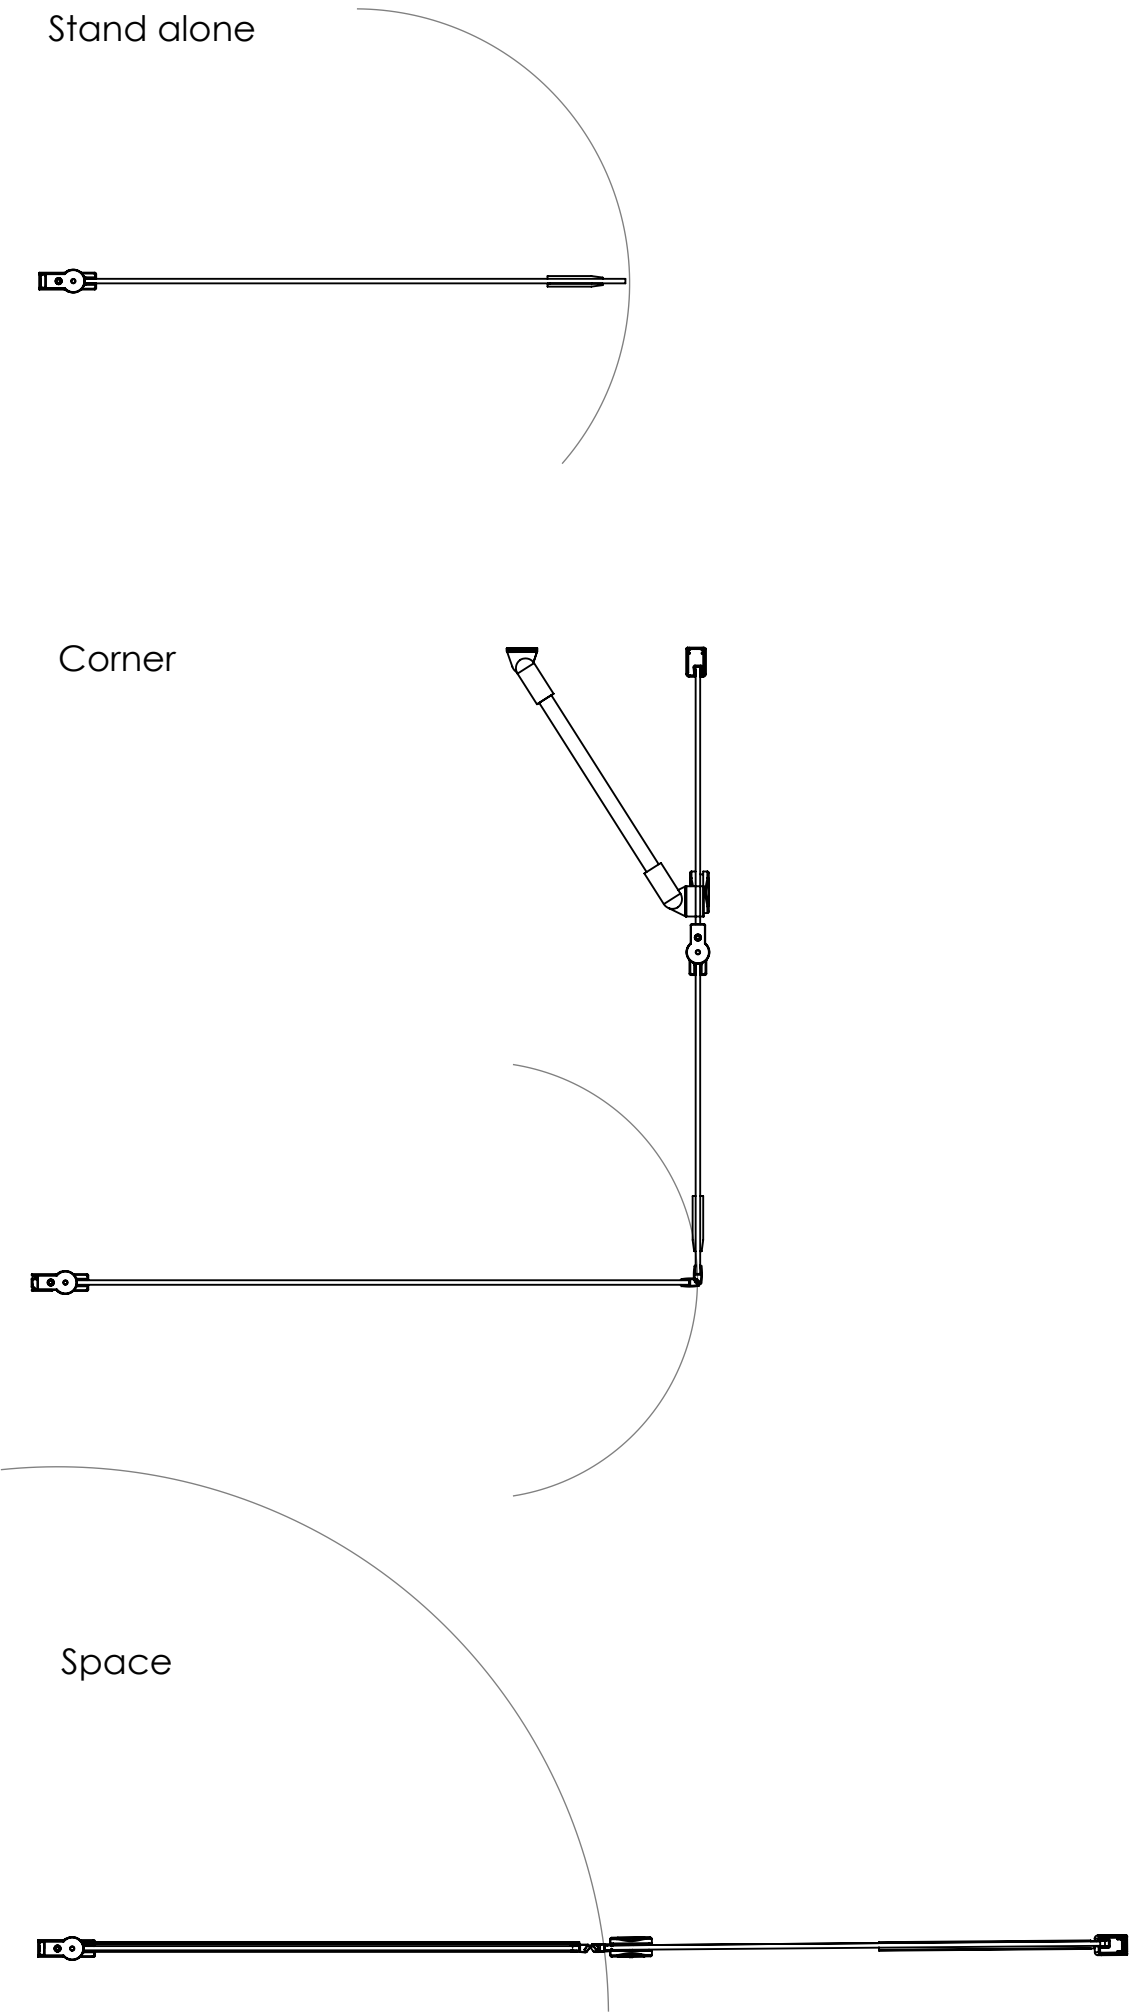

DETAILS:

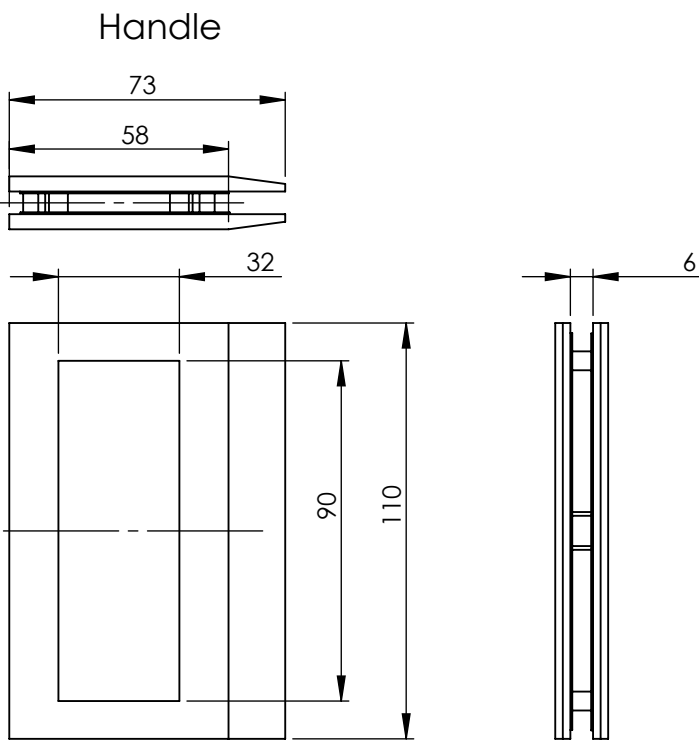

Swing bottom seal

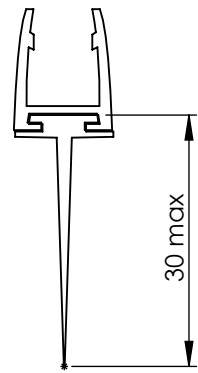

1. Frame: Aluminium alloy (AW - 6063 T5)
2. Glass: 6 mm tempered glass, polished edges (EN - 12150)
3. Handle: chrome plated brass

Size code	Single wall width (mm)	Shower corner width (mm)	Standart height (mm)
0038	375	NA	1994
0048	475	NA	1994
0058	575	NA	1994
0068	675	700	1994
0078	775	800	1994
0088	875	900	1994

Owner SANDRIFF INTERNATIONAL	Drawn Jovita Markuckyte Verified Kristian Lahti	Title SHOWER WALL FENIC 312	Scale 1:5	Date 27.7.2015	Format A1	Page 1
------------------------------------	--	--------------------------------	--------------	-------------------	--------------	-----------