



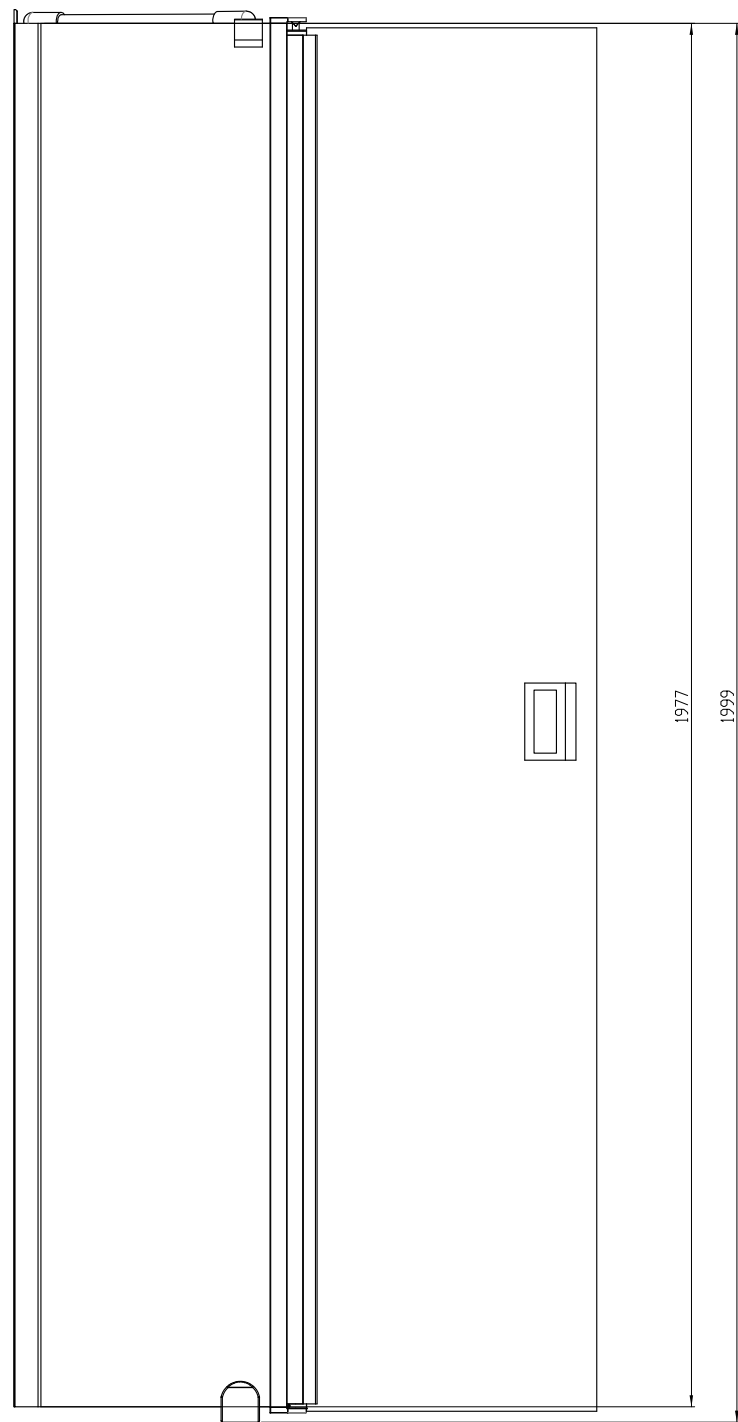


INSTALLATION OPTIONS













STAND ALONE

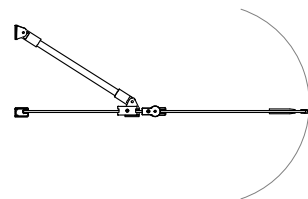

CORNER

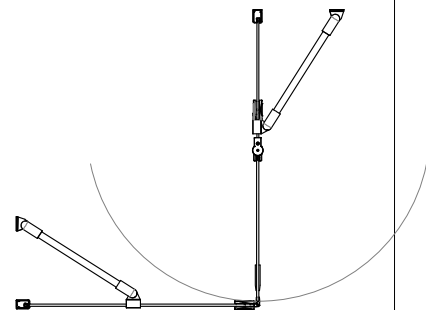

SPACE

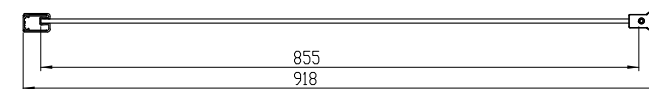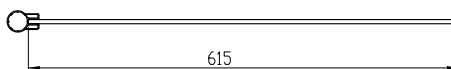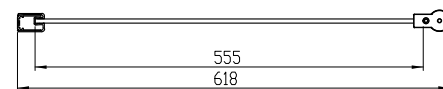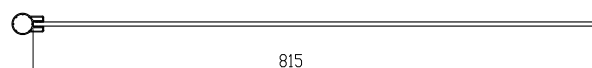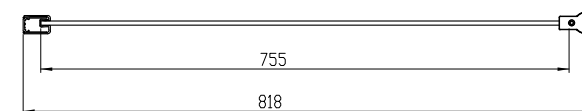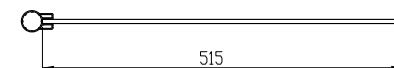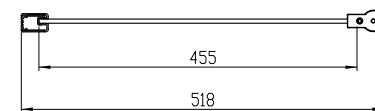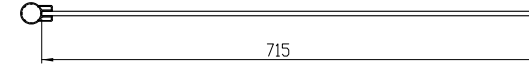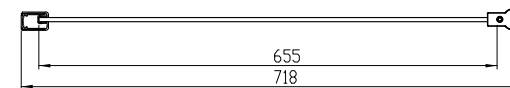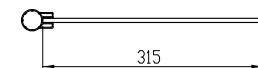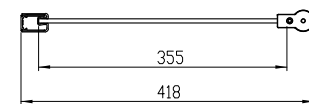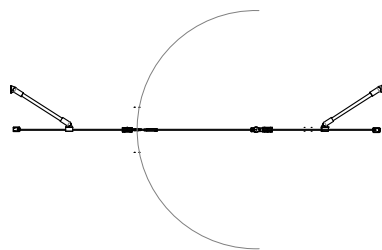

DETAILS:


Glass bottom clamp

Glass holding bar


Fixed bottom seal

Swing bottom seal


Handle

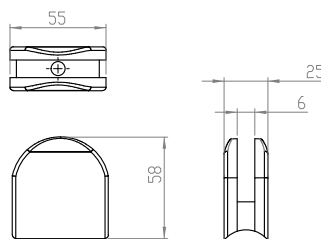


SCALE 1:5

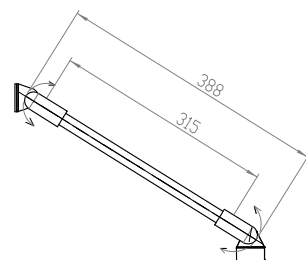


SCALE 1:5

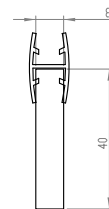

SCALE 1:1

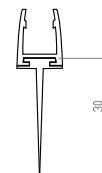

SCALE 1:1

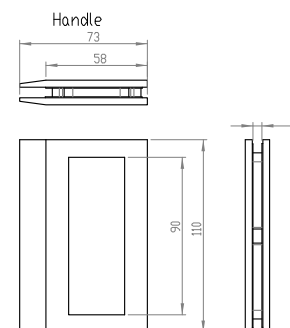

1. Frame: Aluminium alloy (AW - 6063 T5)
2. Glass: 6 mm tempered glass, polished edges (EN - 12150)
3. Glass fittings: chrome plated brass

Single wall size (h=1999) M - fixed part, N - swinging part							
M \ N	31	41	51	61	71	81	
42	73	83	93	103	113	123	
52	83	93	103	113	123	133	
62	93	103	113	123	133	143	
72	103	113	123	133	143	153	
82	113	123	133	143	153	163	
92	123	133	143	153	163	173	
Shower corner side size (h=1999) M - fixed part, N - swinging part							
M \ N	31	41	51	61	71	81	
42	73	83	93	103	113	123	
52	83	93	103	113	123	133	
62	93	103	113	123	133	143	
72	103	113	123	133	143	153	
82	113	123	133	143	153	163	
92	123	133	143	153	163	173	

Owner SANDRIFF INTERNATIONAL	Drawn Jovita Markuckyte Verified Kristian Lahti	Title SHOWER WALL FENIC 314	Scale 1:5	Date 24.7.2015	Format A1	Page 1
------------------------------------	--	--------------------------------	--------------	-------------------	--------------	-----------